

# Fastening pattern



REV

0



REV DATE

09/08/24

DWG NAME

C\_AB90\_2D0\_NP\_BTb-TC-4-UK

Item	=	AB90	
Fasteners	=	Timber to timber	Joist to beam
Type of fastening	=	Full nailing	Fastening plan No. 4

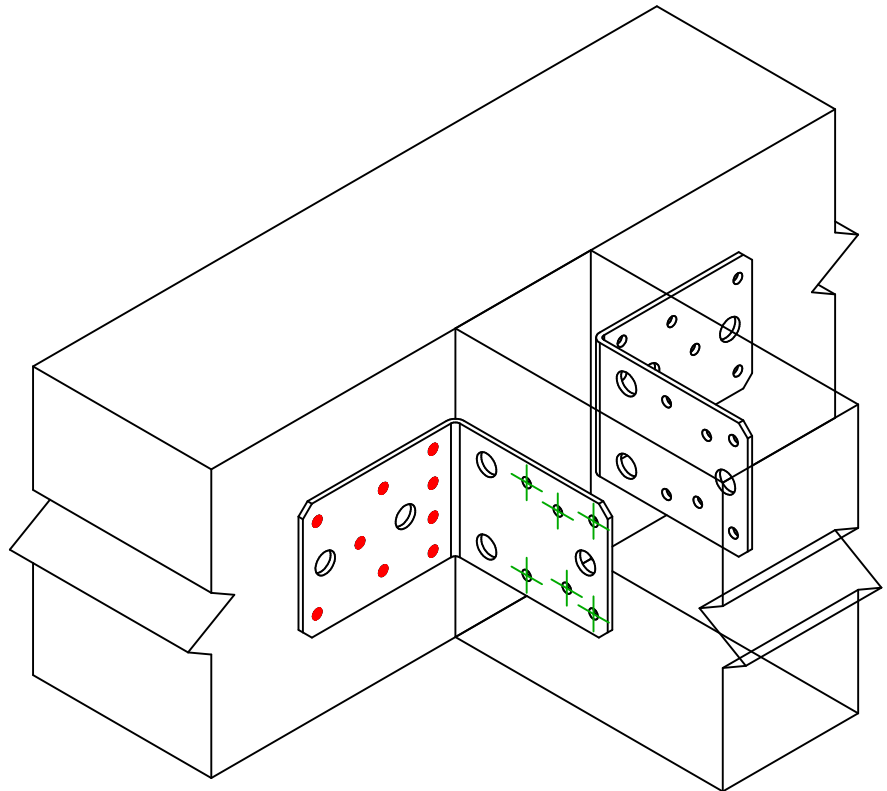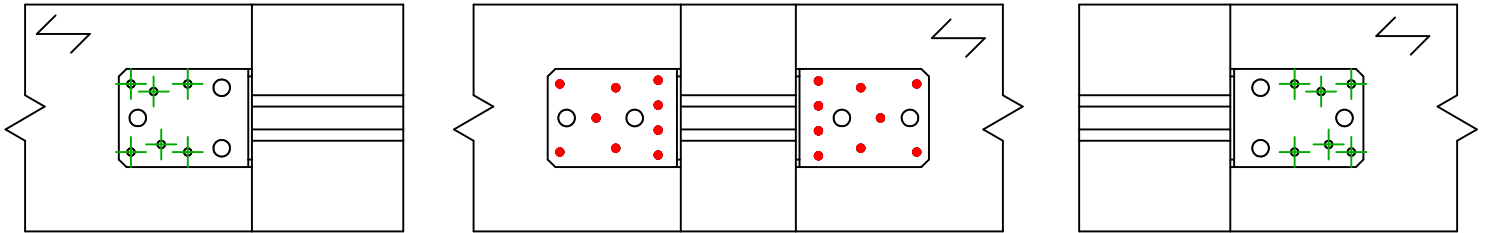

	Symbol	Fasteners	Items	Qty
Header Fastener(s)		CNA	CNA4.0X40/60	9 x 2
		CSA	CSA5.0X40	
		-	-	
Joist Fastener(s)		CNA	CNA4.0X40/60	6 x 2
		CSA	CSA5.0X40	
		-	-	